

THIS DRAWING IS THE PROPERTY OF THE DESIGNER AND REPRODUCTION IS PROHIBITED WITHOUT PRIOR WRITTEN APPROVAL.

THE CONTRACTOR IS TO CHECK AND VERIFY ALL DIMENSIONS AND REPORT ANY DISCREPANCIES TO THE DESIGNER PRIOR TO CONSTRUCTION.

THIS DRAWING IS NOT TO BE USED FOR CONSTRUCTION UNLESS PROPERLY SIGNED AND SEALED BY THE ENGINEER.

THIS DRAWING IS NOT TO BE SCALED.

COPYRIGHT 2013 BLDG STUDIO INC. ALL RIGHTS RESERVED.

SEAL

PROJECT
1329 AVENUE W N
 SASKATOON, SASK.

CLIENT
WES & SHELLEY FROESE

DRAWN BY: CMB

ISSUED: PRICING

SCALE: AS SHOWN/11x17 LAYOUT

PROJECT NO.: 1349


DATE: JANUARY 17, 2014

/Users/crystalbuecker/BLDG STUDIO/Projects/1349 - 1329 Ave W N - Froese/3 - CD/1329 Ave W N - CD.pln

SHEET TITLE

1st FLOOR PLAN

A2.2

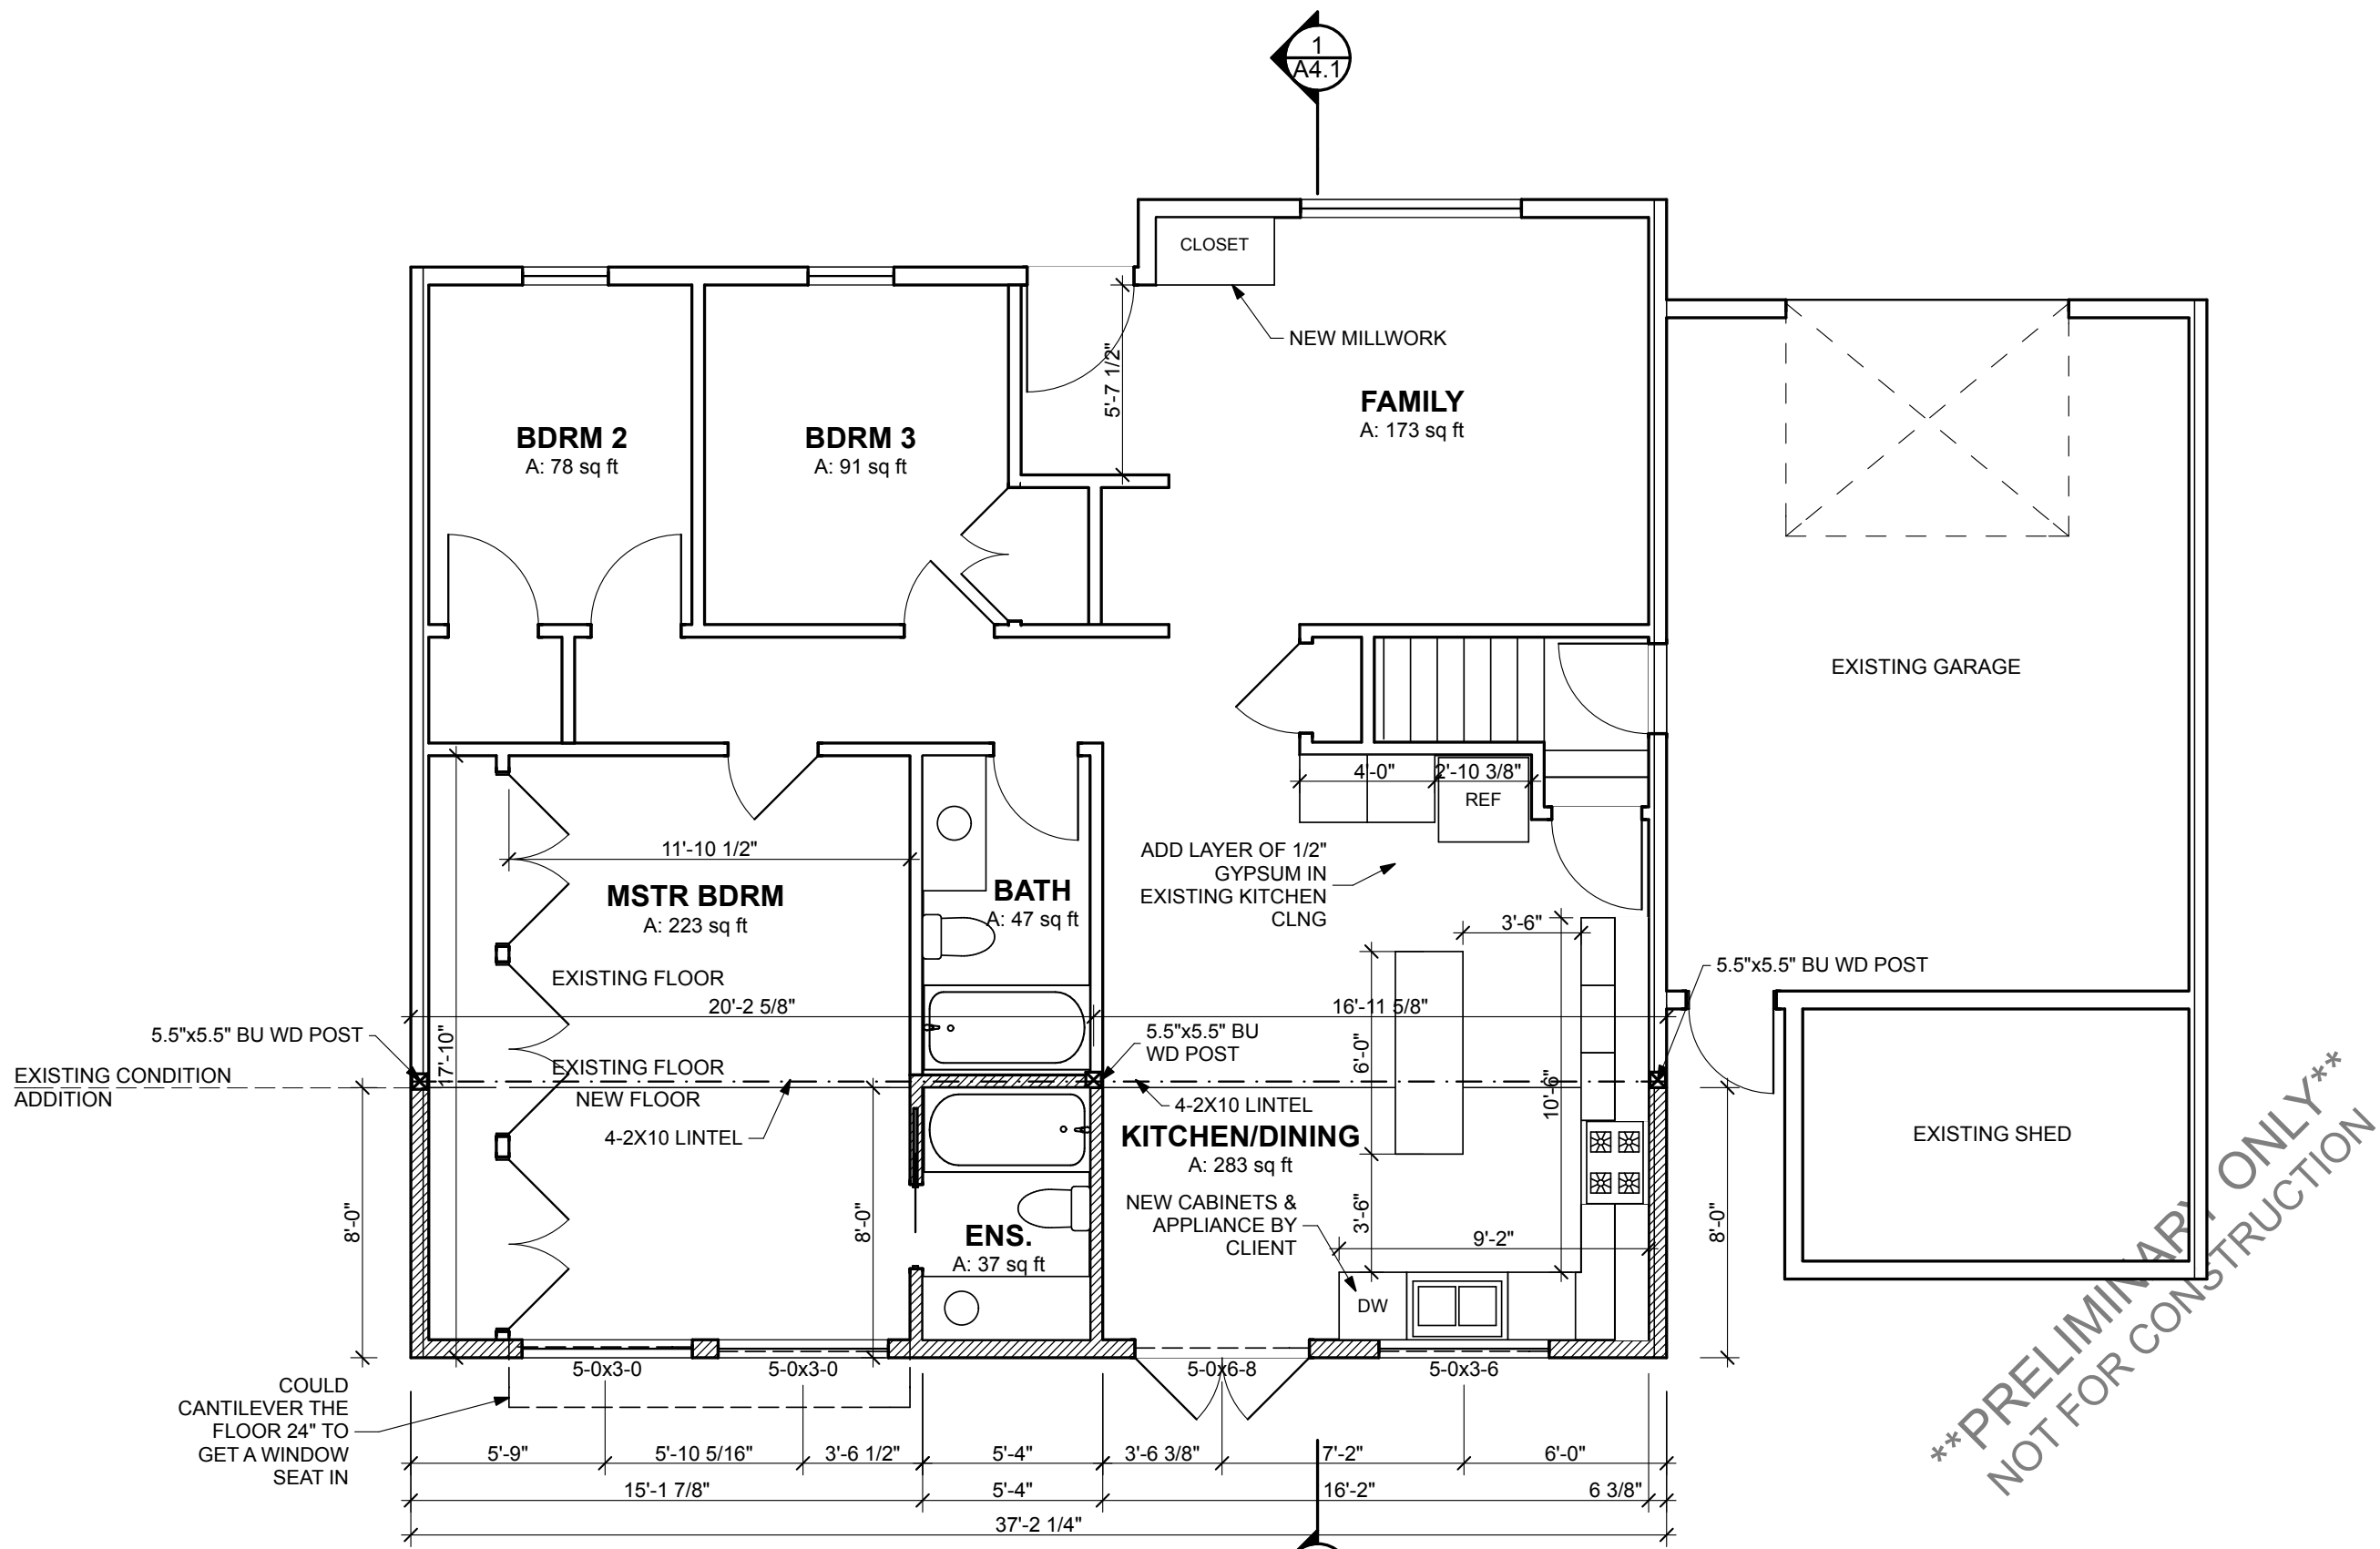

1
 A2.2

1st FLOOR PLAN

SCALE: 3/16" = 1'-0"

1
 A4.1

****PRELIMINARY ONLY****
 NOT FOR CONSTRUCTION